



**SITE PLAN**  
SCALE 1" = 20'

**GENERAL PLAN NOTES:**


1. TOPOGRAPHIC SURVEY CONDUCTED ON OCTOBER 13, 2020 BY HILL-ENGINEERS, ARCHITECTS, PLANNERS, INC.
2. PROPERTY LINES SHOWN HEREON ARE APPROXIMATE AND ARE BASED UPON AVAILABLE MONUMENTATION LOCATED IN THE FIELD.
3. ELEVATIONS SHOWN ARE BASED ON FLOOD RATE INSURANCE MAP (FIRM) FOR THE CITY OF PITTSFIELD, MASSACHUSETTS, COMMUNITY-PANEL NUMBER 250097 0020 C EFFECTIVE DATE FEBRUARY 19, 1982. 100 YEAR FLOOD PLAN ELEVATION IS 972.00
4. UTILITIES ARE SHOWN IN AN APPROXIMATE MANNER ONLY AND ALL UTILITIES MAY NOT BE SHOWN. PRIOR TO ANY CONSTRUCTION, THE CONTRACTOR SHALL CONTACT "DIG-SAFE" AND HAVE ALL UNDERGROUND UTILITIES MARKED ON THE GROUND.

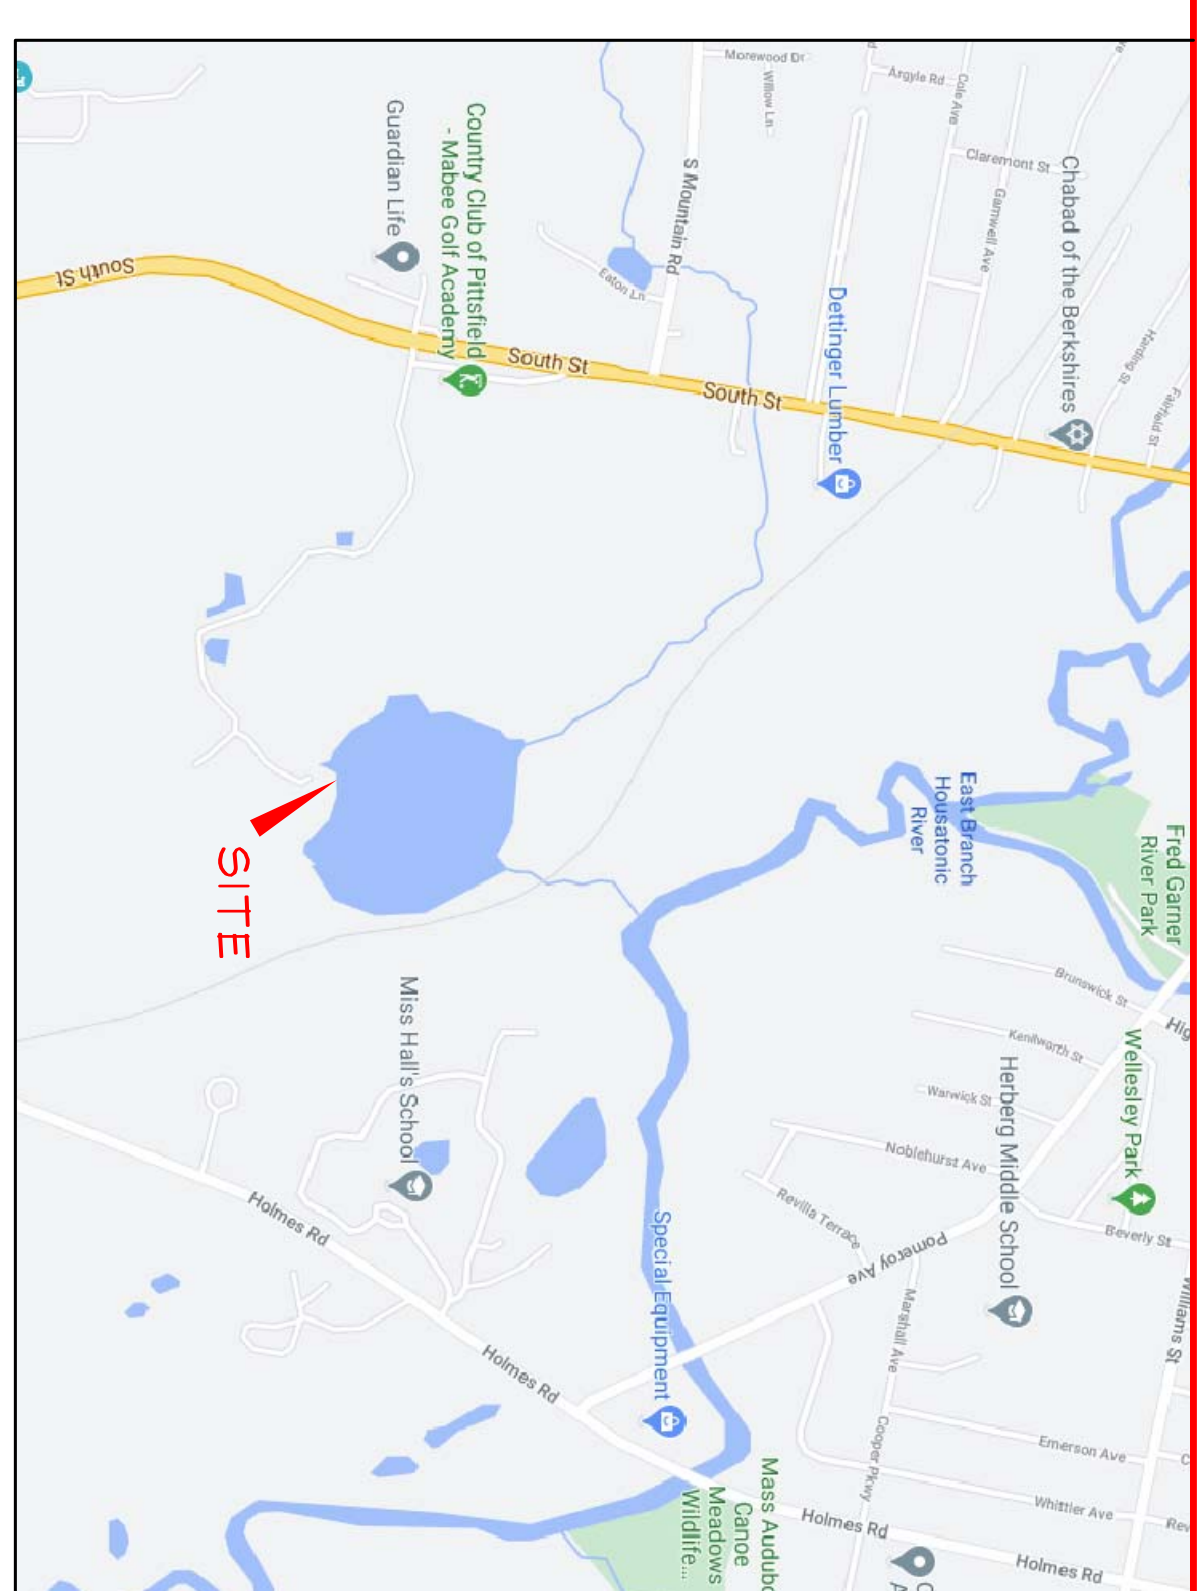

**LOCUS**  
NTS

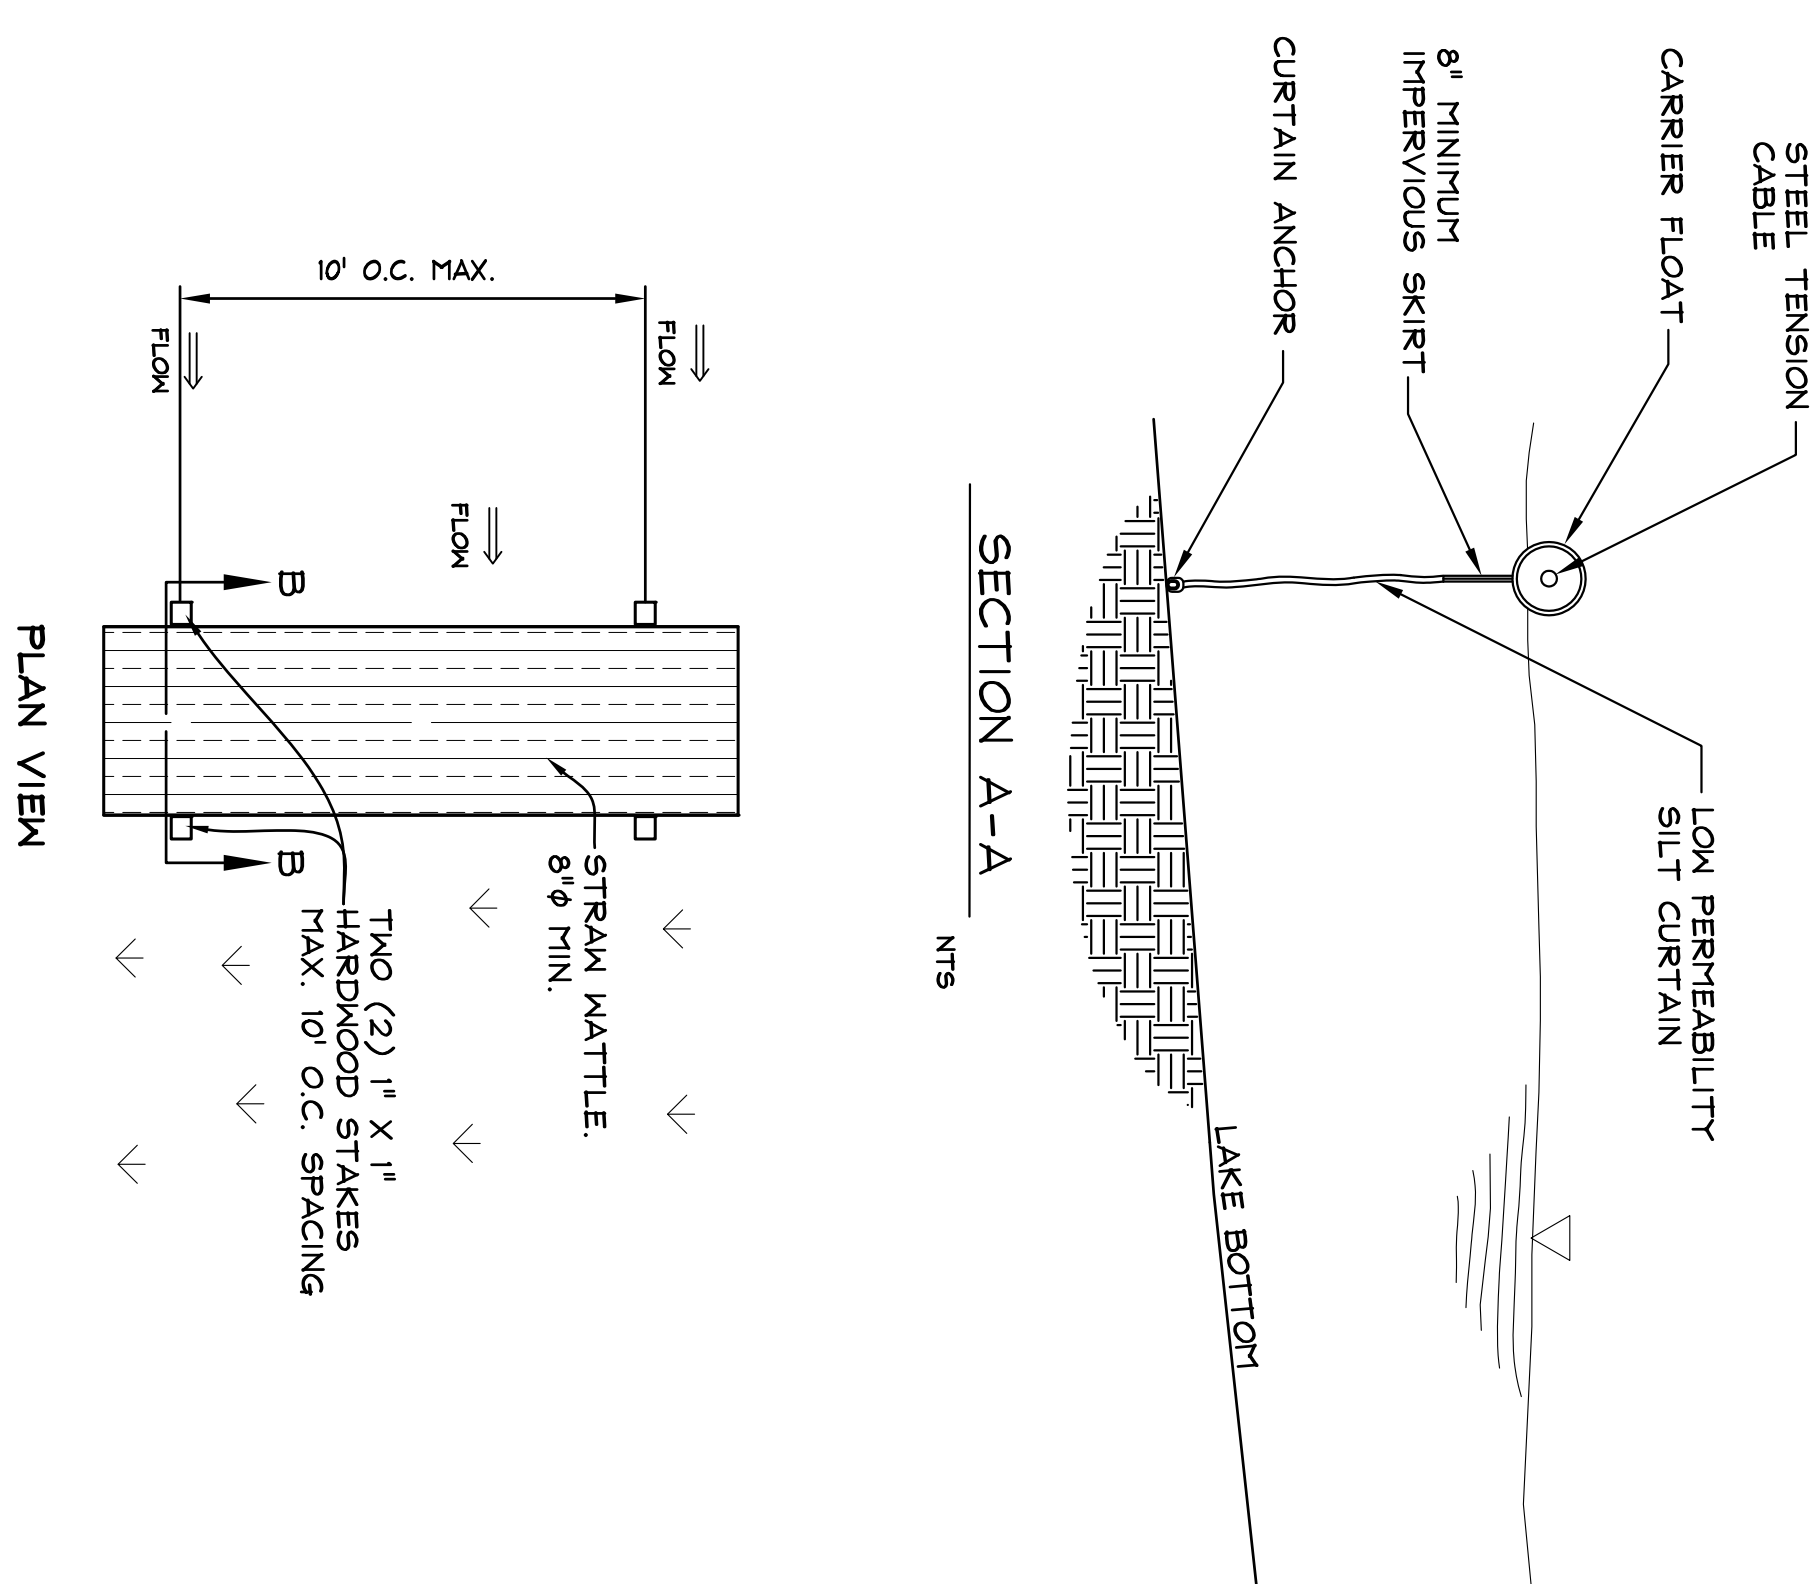

**SECTION A-A**  
NTS

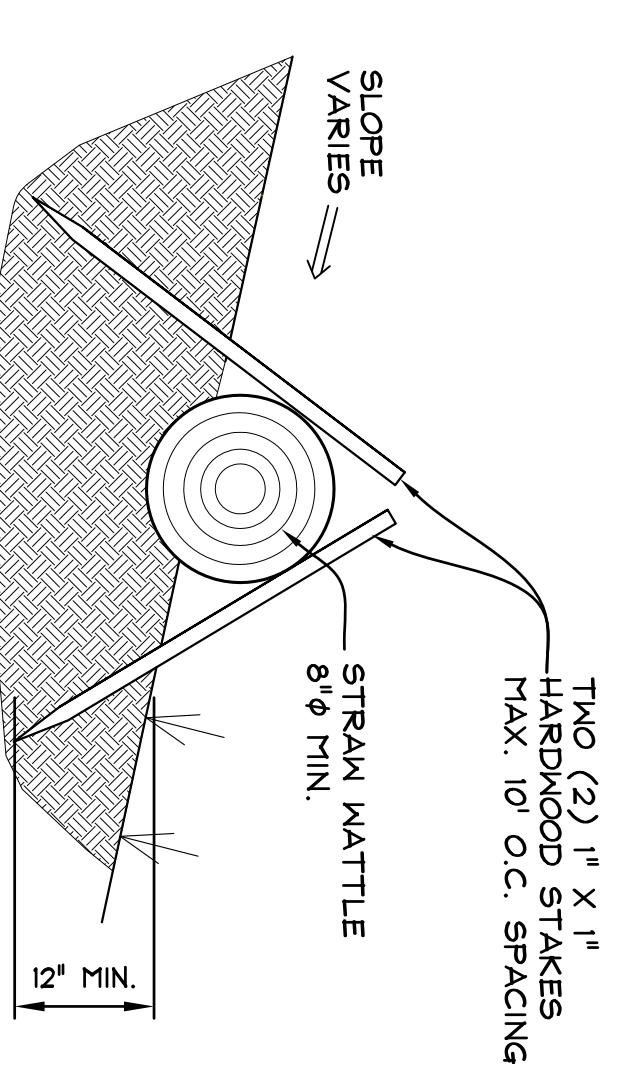

**SECTION B-B**

**EROSION CONTROL DETAIL**  
NTS

**COUNTRY CLUB OF PITTSFIELD**  
639 SOUTH STREET  
PITTSFIELD, MA 01201

PROJECT DESCRIPTION: NUISANCE VEGETATION CONTROL PLAN  
DRAWING TITLE: SITE PLAN

REV.	DESCRIPTION	DR'N	CK'D.	DATE
A	ISSUED FOR PERMITTING	KJB		9-23-2021

A COPY OF THE DATA IN THIS DRAWING FILE IS MAINTAINED AT THE OFFICES OF HILL-ENGINEERS ARCHITECTS, PLANNERS, INC. THE INTERPRETATION, APPLICATION AND REVISION OF THIS DATA IS THE SOLE RESPONSIBILITY OF THE USER.

**PRELIMINARY**  
NOT TO BE USED FOR CONSTRUCTION

**Hill**  
engineers  
architects  
planners  
inc.

50 Depot Street  
Dartmouth, MA 01226  
(413) 684-0925

44 Spring Street  
Dartmouth, MA 01226  
(413) 743-0013  
www.hillengineers.com

DRAWN BY: KJB	DATE DRAWN: 10-15-2020
SCALE: AS NOTED	APP'D BY: _____
CAD CODE: CCP-41-CX101.DWG	PROJECT NUMBER: CCP-41-001
GRAPHIC SCALE: 30' / 1" / 60'	DRAWING NUMBER: CX101
	REV: A